


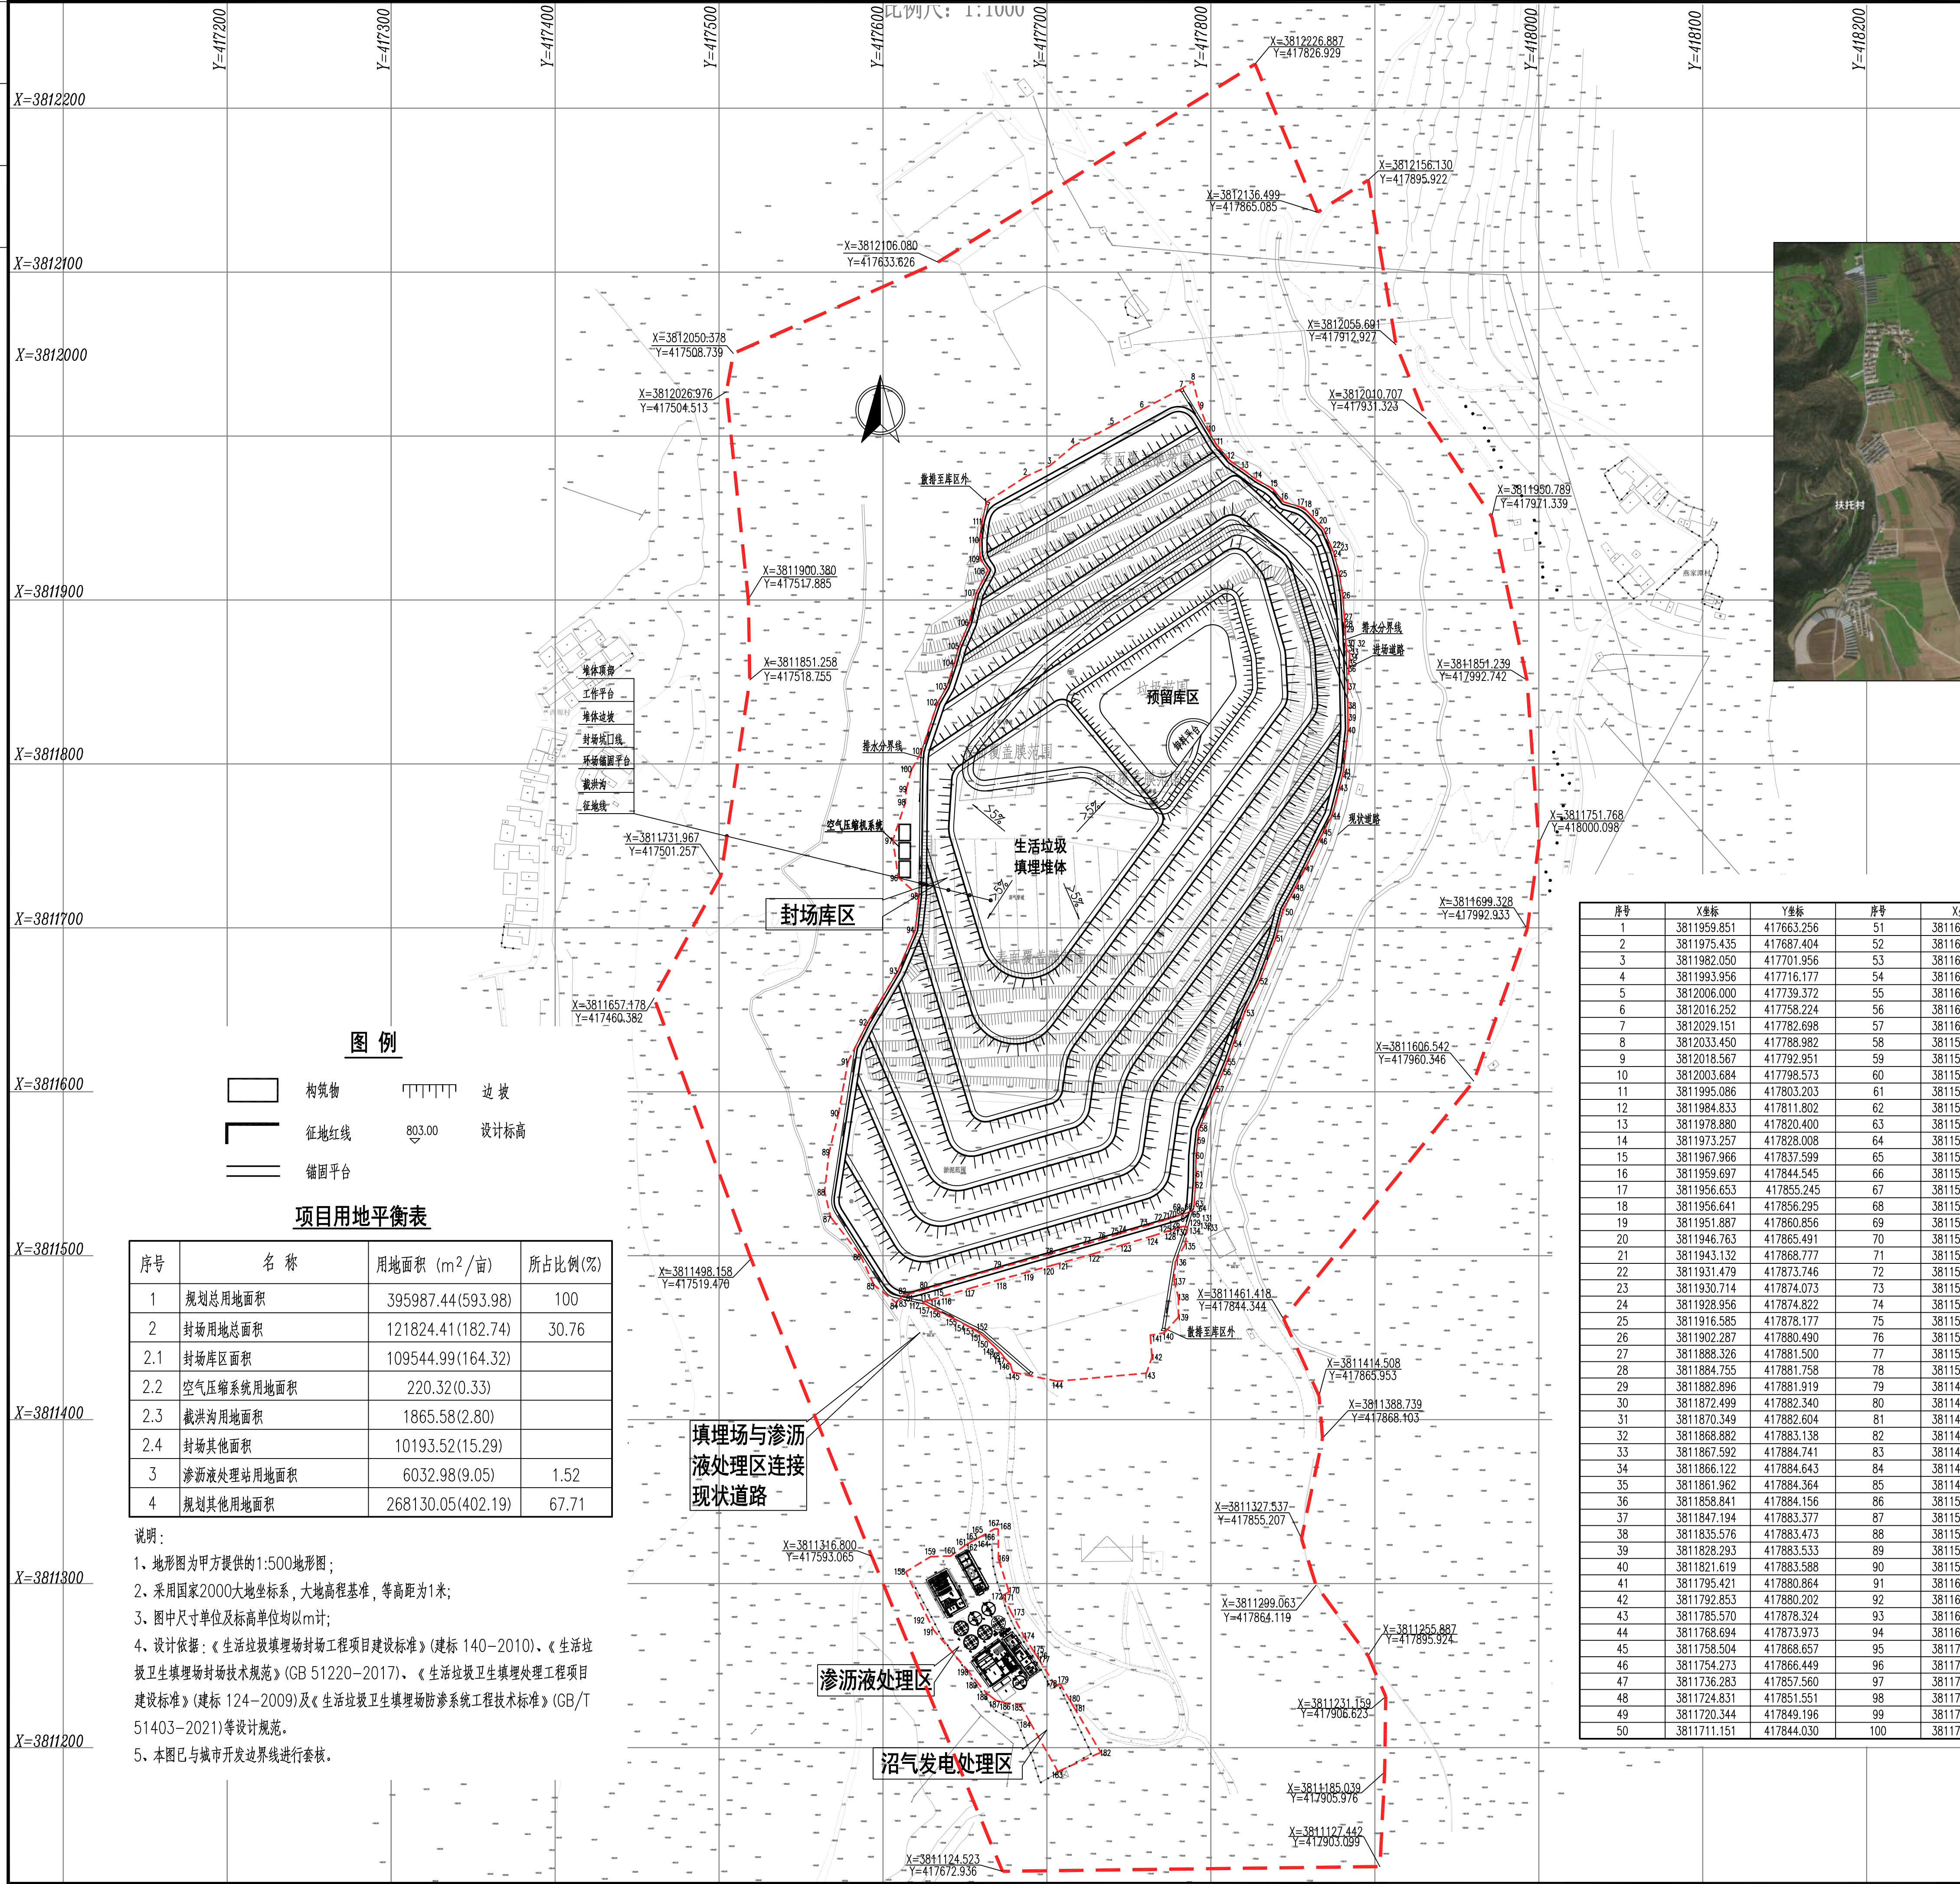

项目区域位置图

勘界点坐标

序号	X坐标	Y坐标	序号	X坐标	Y坐标	序号	X坐标	Y坐标	序号	X坐标	Y坐标
1	3811959.851	417663.256	51	3811693.752	417839.547	101	3811807.184	417623.276	151	3811452.894	417658.870
2	3811975.435	417687.044	52	3811667.767	417829.755	102	3811837.354	417633.339	152	3811455.025	417655.384
3	3811982.050	417701.956	53	3811648.965	417820.752	103	3811846.781	417638.787	153	3811455.908	417653.938
4	3811993.956	417716.177	54	3811629.544	417813.834	104	3811861.498	417643.592	154	3811457.164	417651.576
5	3812006.000	417739.372	55	3811618.528	417810.016	105	3811871.420	417646.238	155	3811461.939	417642.599
6	3812016.252	417758.224	56	3811613.200	417807.775	106	3811885.972	417652.521	156	3811467.211	417631.421
7	3812029.151	417782.698	57	3811601.912	417803.027	107	3811904.162	417656.821	157	3811470.348	417626.121
8	3812033.450	417788.982	58	3811576.635	417792.595	108	3811918.179	417664.050	158	3811307.128	417613.835
9	3812018.567	417792.951	59	3811570.481	417791.959	109	3811925.190	417659.155	159	3811316.495	417629.075
10	3812003.684	417798.573	60	3811560.913	417790.969	110	3811936.567	417658.890	160	3811316.812	417641.299
11	3811995.086	417803.203	61	3811548.853	417790.773	111	3811947.812	417660.346	161	3811323.162	417649.712
12	3811984.833	417811.802	62	3811544.609	417790.704	112	3811741.761	417624.261	162	3811325.513	417653.930
13	3811978.880	417820.400	63	3811530.268	417789.685	113	3811472.082	417625.411	163	3811326.674	417656.012
14	3811973.257	417828.008	64	3811528.533	417789.287	114	3811472.505	417626.924	164	3811327.220	417656.991
15	3811967.966	417837.599	65	3811528.131	417788.991	115	3811473.12	417629.038	165	3811327.929	417658.264
16	3811959.697	417844.554	66	3811527.210	417787.901	116	3811473.714	417631.077	166	3811328.926	417660.052
17	3811956.653	417855.245	67	3811526.507	417786.433	117	3811480.321	417633.776	167	3811333.298	417667.894
18	3811956.641	417856.295	68	3811525.315	417782.506	118	3811485.625	417631.997	168	3811333.560	417670.262
19	3811951.887	417860.856	69	3811524.052	417778.435	119	3811489.646	417686.656	169	3811315.087	417670.427
20	3811946.763	417865.491	70	3811523.397	417776.865	120	3811494.112	417702.934	170	3811294.973	417676.867
21	3811943.132	417868.777	71	3811522.635	417774.471	121	3811494.825	417705.502	171	3811294.182	417675.479
22	3811931.479	417873.746	72	3811521.450	417770.752	122	3811501.138	417728.254	172	3811292.803	417673.057
23	3811930.714	417874.073	73	3811518.691	417762.092	123	3811506.836	417746.805	173	3811282.045	417678.447
24	3811928.956	417874.822	74	3811513.537	417744.779	124	3811512.001	417764.155	174	3811267.759	417686.066
25	3811916.585	417878.177	75	3811512.962	417742.908	125	3811515.737	417775.881	175	3811259.296	417691.603
26	3811902.287	417880.490	76	3811510.145	417733.736	126	3811516.819	417779.278	176	3811254.900	417694.480
27	3811888.326	417881.500	77	3811507.858	417726.289	127	3811516.999	417779.709	177	3811254.538	417694.620
28	3811884.755	417881.758	78	3811500.860	417701.072	128	3811517.485	417780.876	178	3811237.517	417705.411
29	3811882.896	417881.919	79	3811492.361	417670.095	129	3811517.680	417781.549	179	3811239.039	417707.982
30	3811872.499	417882.340	80	3811479.236	417625.002	130	3811517.831	417783.188	180	3811228.886	417713.979
31	3811870.349	417882.604	81	3811476.692	417615.886	131	3811517.751	417784.220	181	3811223.703	417717.041
32	3811868.882	417883.138	82	3811475.502	417611.930	132	3811517.656	417784.946	182	3811197.023	417732.800
33	3811867.592	417884.741	83	3811472.145	417608.574	133	3811517.540	417785.400	183	3811185.397	417706.689
34	3811866.122	417884.643	84	3811471.052	417608.355	134	3811517.307	417785.780	184	3811214.887	417690.014
35	3811861.962	417884.364	85	3811482.317	417594.469	135	3811507.180	417784.342	185	3811226.642	417683.367
36	3811858.841	417884.156	86	3811500.176	417586.201	136	3811496.164	417778.268	186	3811227.118	417675.112
37	3811847.194	417883.377	87	3811523.658	417568.010	137	3811484.311	417777.633	187	3811220.706	417669.080
38	3811835.576	417883.473	88	3811539.202	417564.372	138	3811474.574	417780.194	188	3811232.992	417663.365
39	3811828.293	417883.533	89	3811562.353	417567.018	139	3811462.615	417780.194	189	3811239.025	417658.126
40	3811821.619	417883.588	90	3811587.158	417572.972	140	3811452.984	417771.494	190	3811246.963	417651.776
41	3811795.421	417880.864	91	3811618.247	417578.594	141	3811451.502	417763.028	191	3811271.568	417630.980
42	3811792.853	417880.202	92	3811642.059	417590.500	142	3811438.167	417764.086	192	3811278.553	417627.488
43	3811785.570	417878.324	93	3811673.479	417609.021	143	3811428.418	417760.720			
44	3811768.694	417873.973	94	3811698.614	417619.604	144	3811423.457	417706.640			
45	3811758.504	417868.657	95	3811719.450	417621.920	145	3811428.932	417679.113			
46	3811754.273	417866.449	96	3811730.695	417609.352	146	3811433.758	417677.756			
47	3811736.283	417857.560	97	3811753.515	417606.044	147	3811436.679	417674.982			
48	3811724.831	417851.551	98	3811776.336	417613.651	148	3811440.403	417672.188			
49	3811720.344	417849.196	99	3811784.020	417614.155	149	3811445.408	417667.183			
50	3811711.151	417844.030	100	3811796.146	417617.277	150	3811449.711	417662.746			

  中钢天研(北京)环境科技股份有限公司 GUOCE ENVIRONMENTAL TECHNOLOGY CO.,LTD.				项目名称 长寿沟生活垃圾处理厂提标整治与场区项目	
审定 高瀚		校核 姜晓杰		设计阶段 设计阶段	
审核 李瑞杰		设计 何家欢		施工图设计 施工图设计	
项目负责人 李瑞杰		日期 2023.06		比例 1:2000	
专业负责人 王楼		日期 2023.06		比例 1:2000	
项目总平面图 TITLE				图号 5606E027-191TM2202-01	